


FORT WORTH	CITY OF FORT WORTH, TEXAS	REVISED: 08-31-2012
	LONGITUDINAL PAVING SECTION	32 13 13-D519

NO.	REVISION	BY	DATE

DCG ENGINEERING
 DCG Engineering, Inc.
 1668 Keller Springs
 Keller, TX 75248
 Phone: (817) 874-2941 or (817) 201-4477
 www.dcgengineering.com
 Engineering Firm Registration Number F-21947


PAVING DETAILS

**TRINITY METRO
 RAIL STATION
 FORT WORTH, TX**

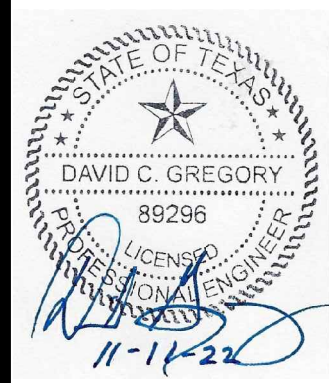


Date: 12/30/2019
 Scale:
 Drawn By:
 Reviewed By:
 Project: 5010-37


SHEET
 C10.3

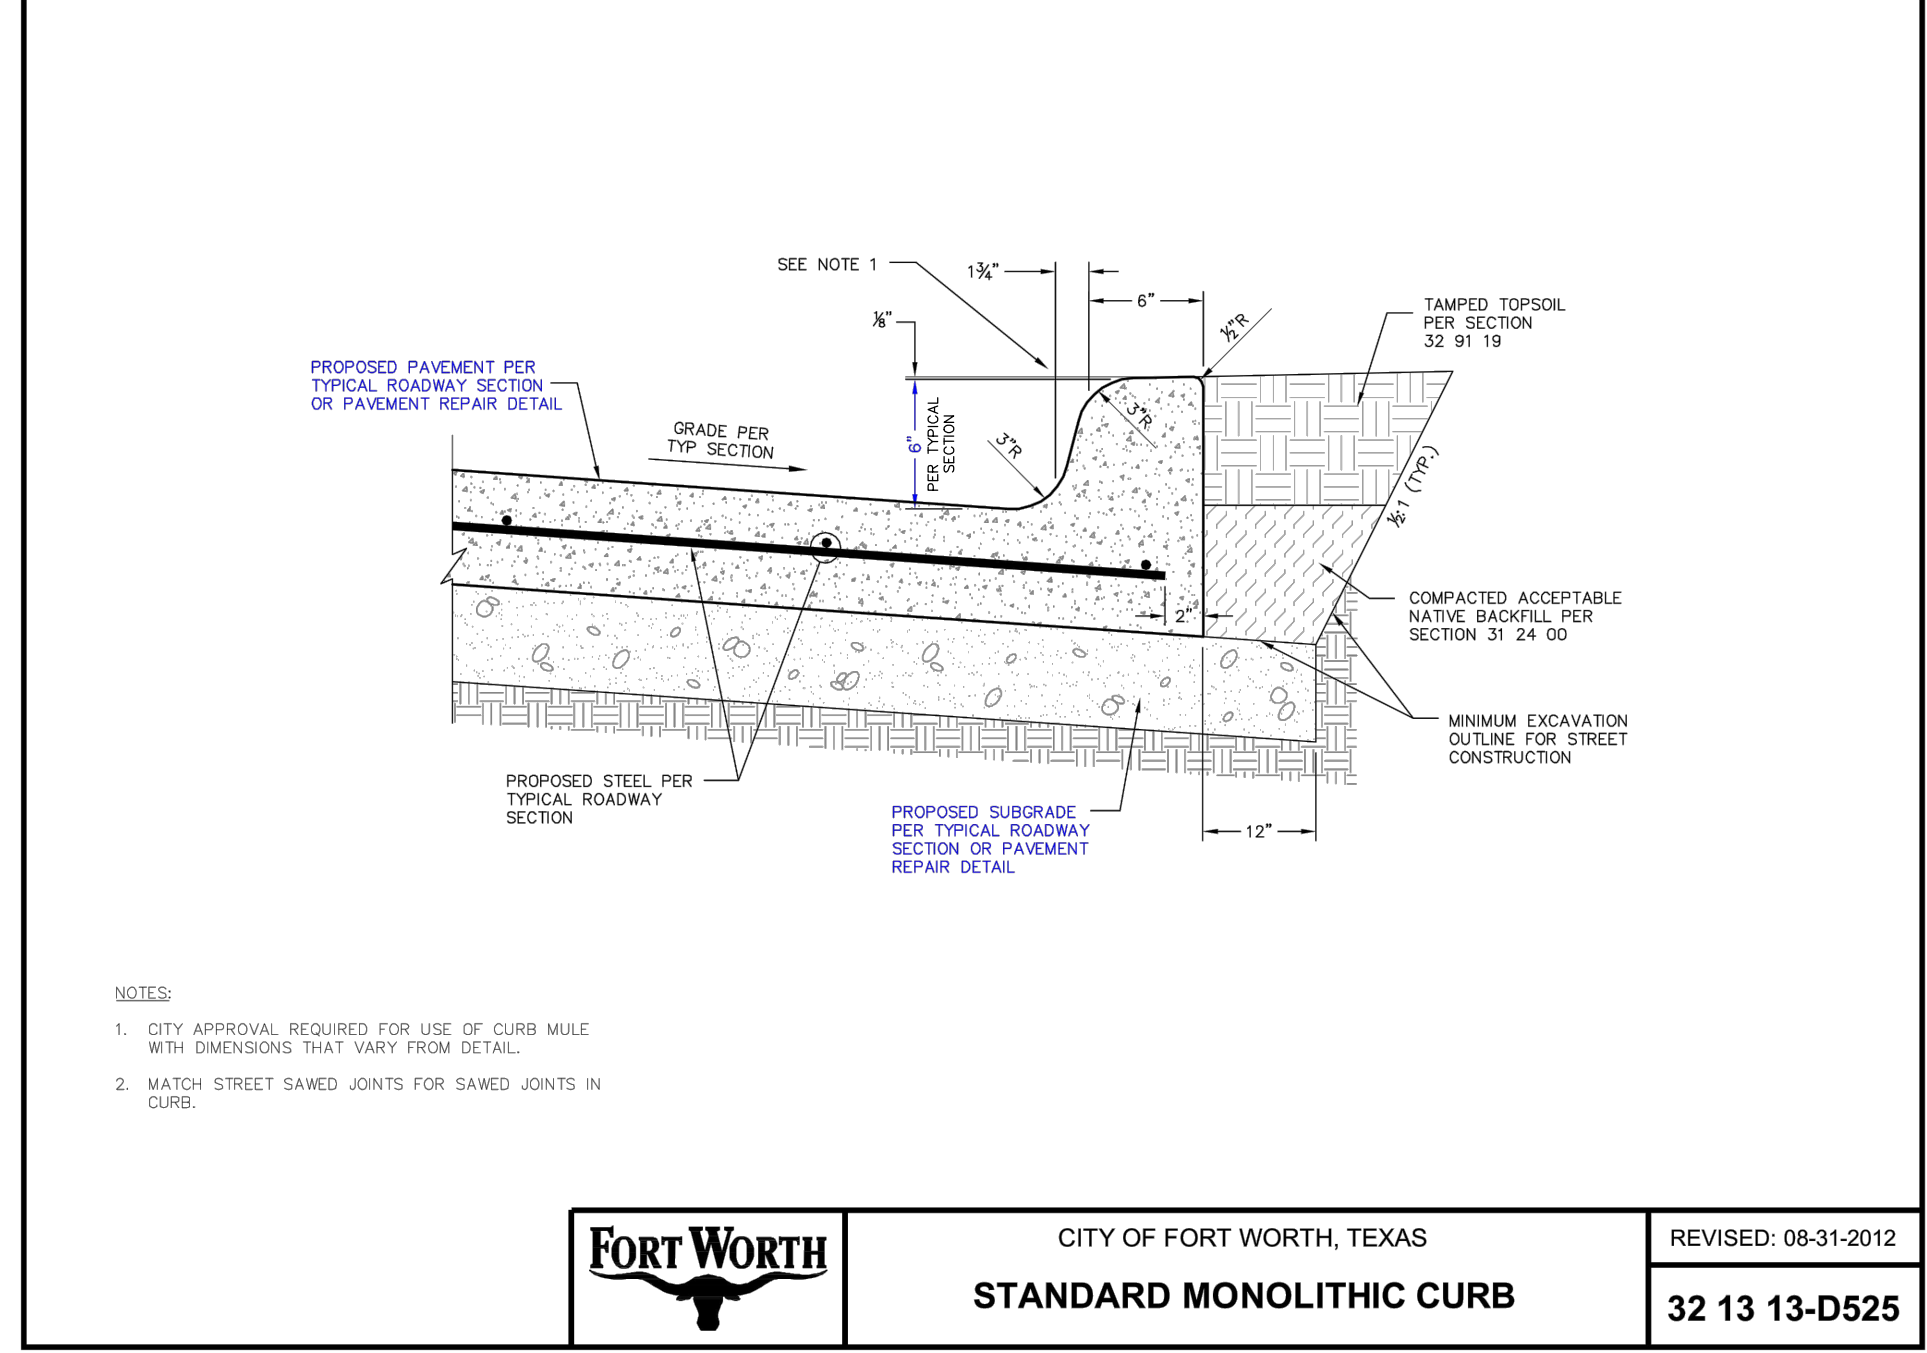

FORT WORTH	CITY OF FORT WORTH, TEXAS	REVISED: 08-31-2012
	STANDARD MONOLITHIC CURB	32 13 13-D525

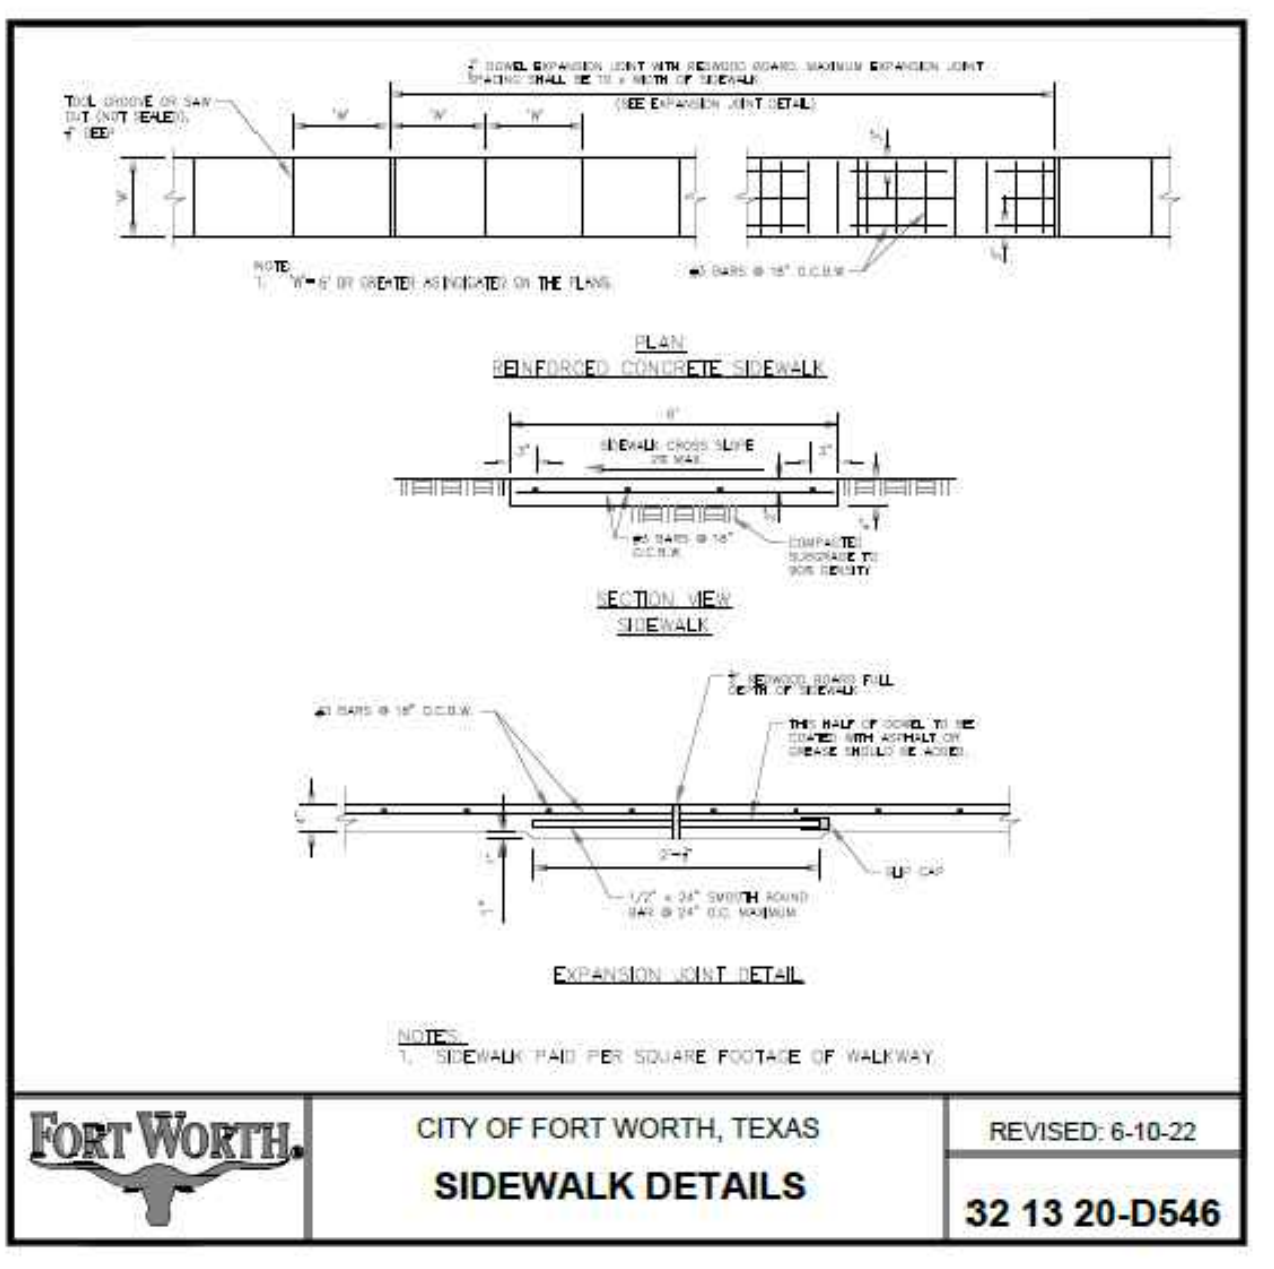

FORT WORTH	CITY OF FORT WORTH, TEXAS	REVISED: 6-10-22
	SIDEWALK DETAILS	32 13 20-D546

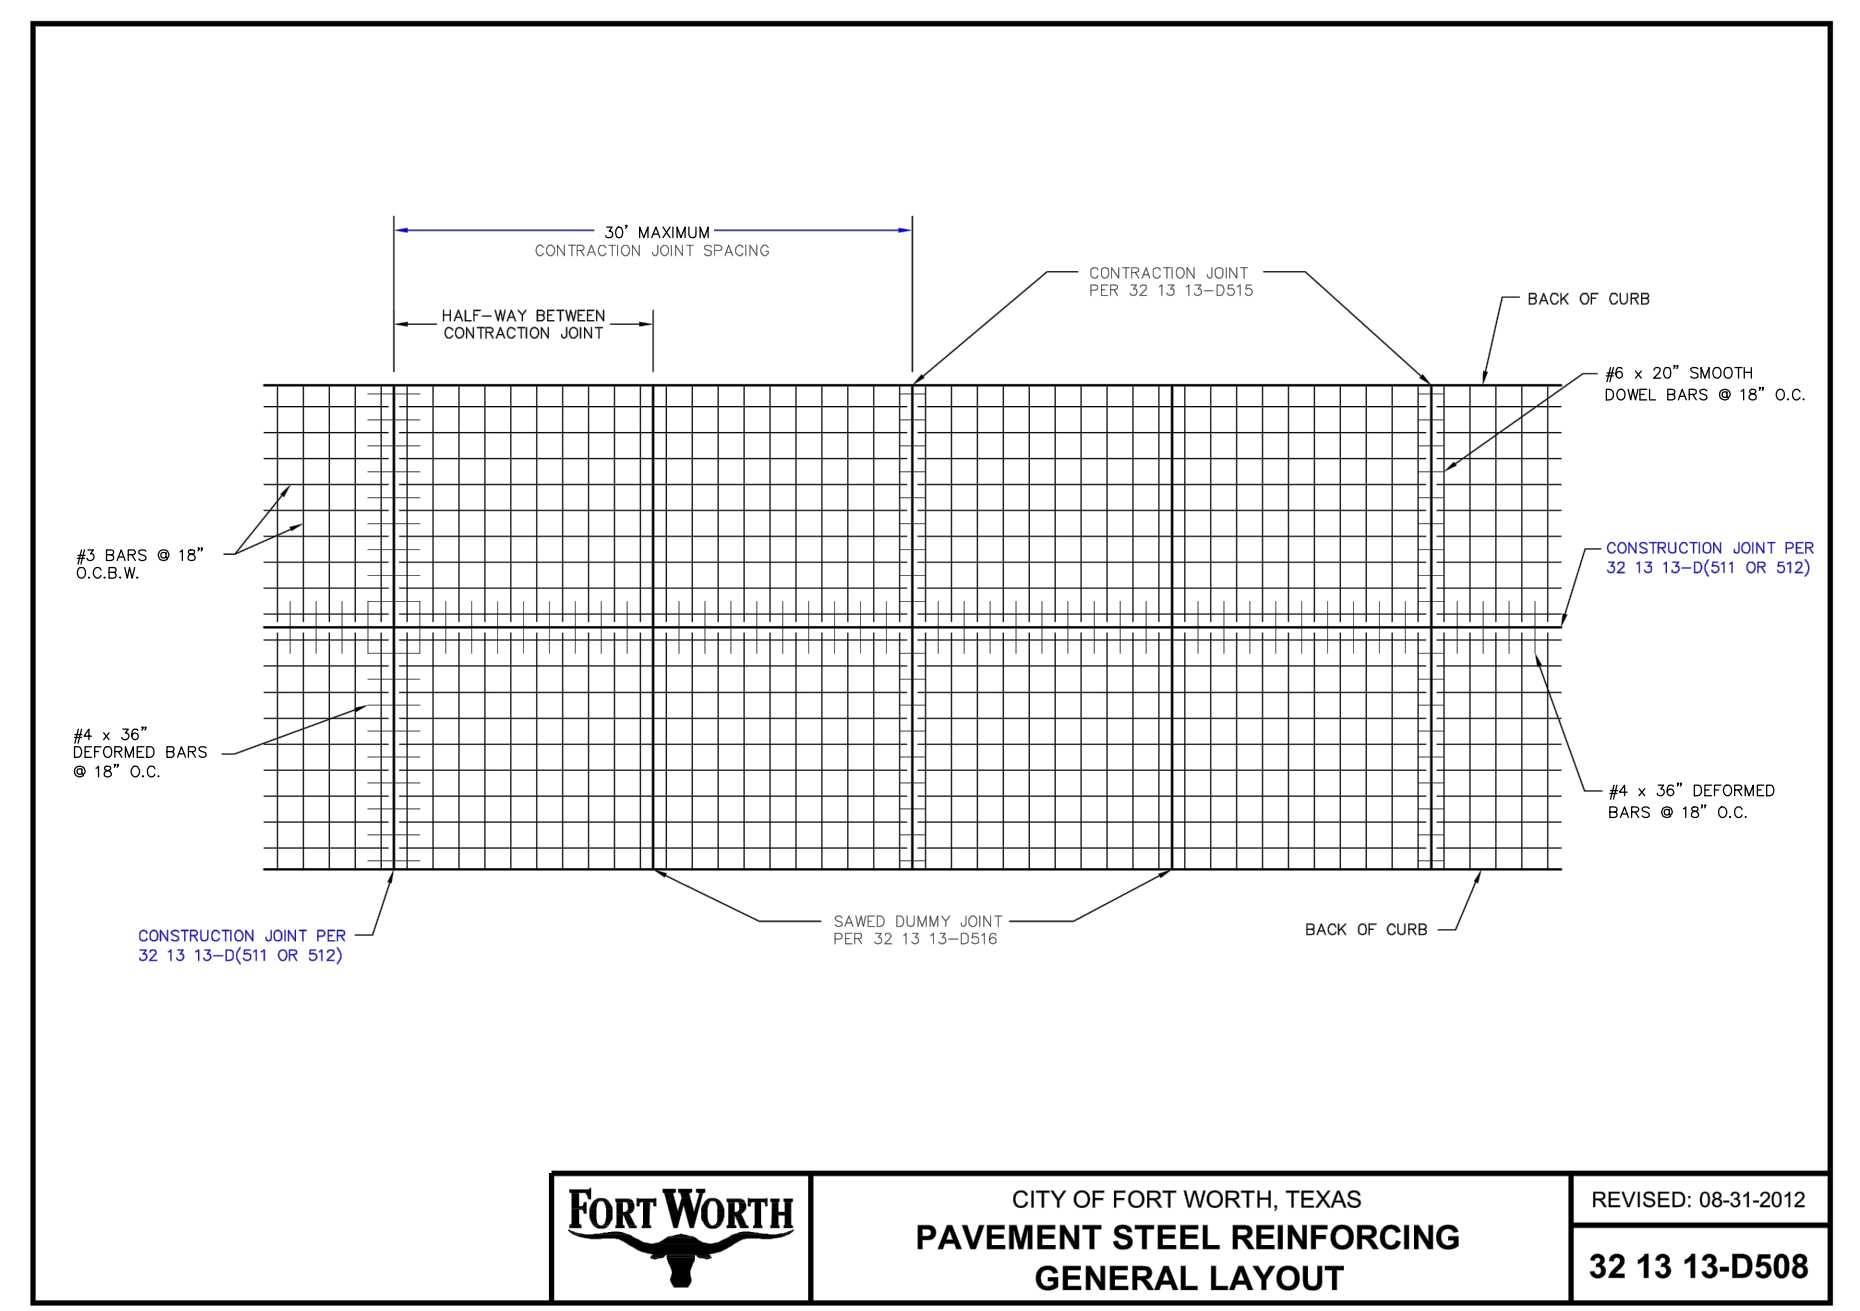

FORT WORTH	CITY OF FORT WORTH, TEXAS	REVISED: 08-31-2012
	PAVEMENT STEEL REINFORCING GENERAL LAYOUT	32 13 13-D508